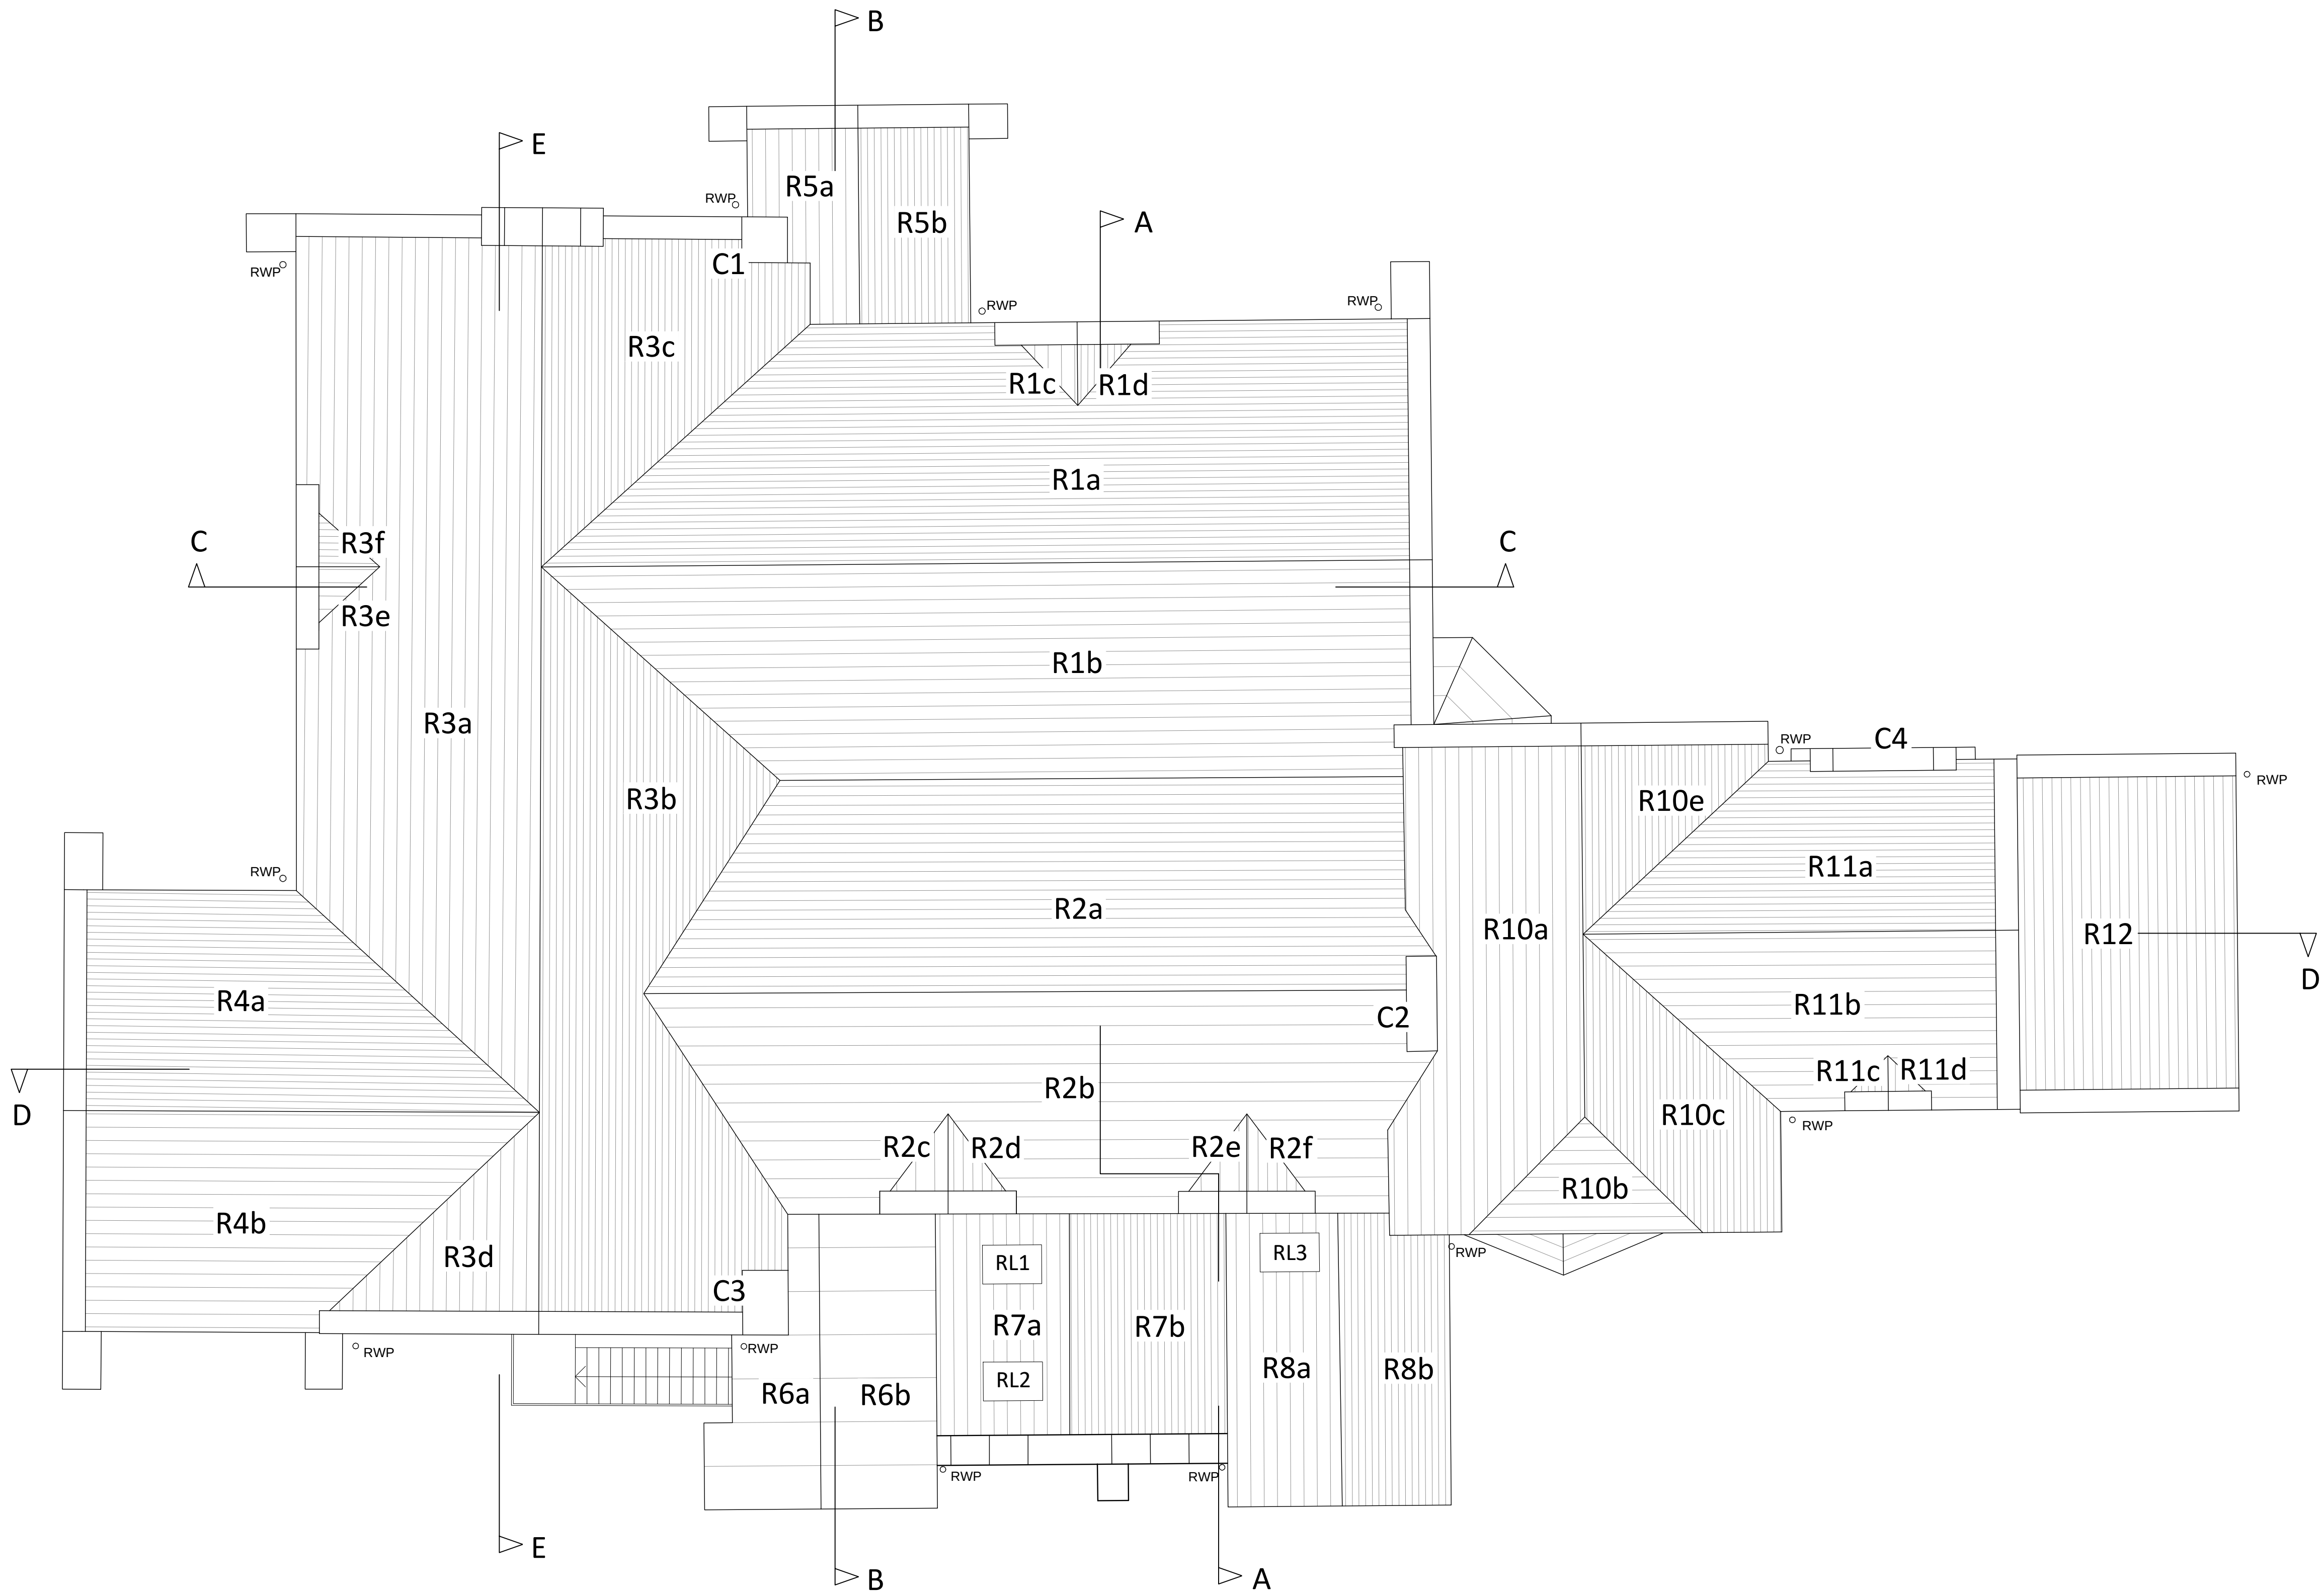


CHEDBURN•Codd
CONSERVATION ARCHITECTS
Historic Building Consultants

Glove Factory Studios, 1 Brook Lane, Holt,
Bradford-on-Avon, Wiltshire BA14 6RL
T: 01225 859999 www.chedburn.com e: chedburn@chedburn.com

Project	St Patrick's Church Pickwick, Corsham		
Drawing	Roof Plan As Existing		
Stage	Pre-Planning Application		
Drawing No.	2204/006	Scale	1:50 @ A1
Date	Feb 2022		