



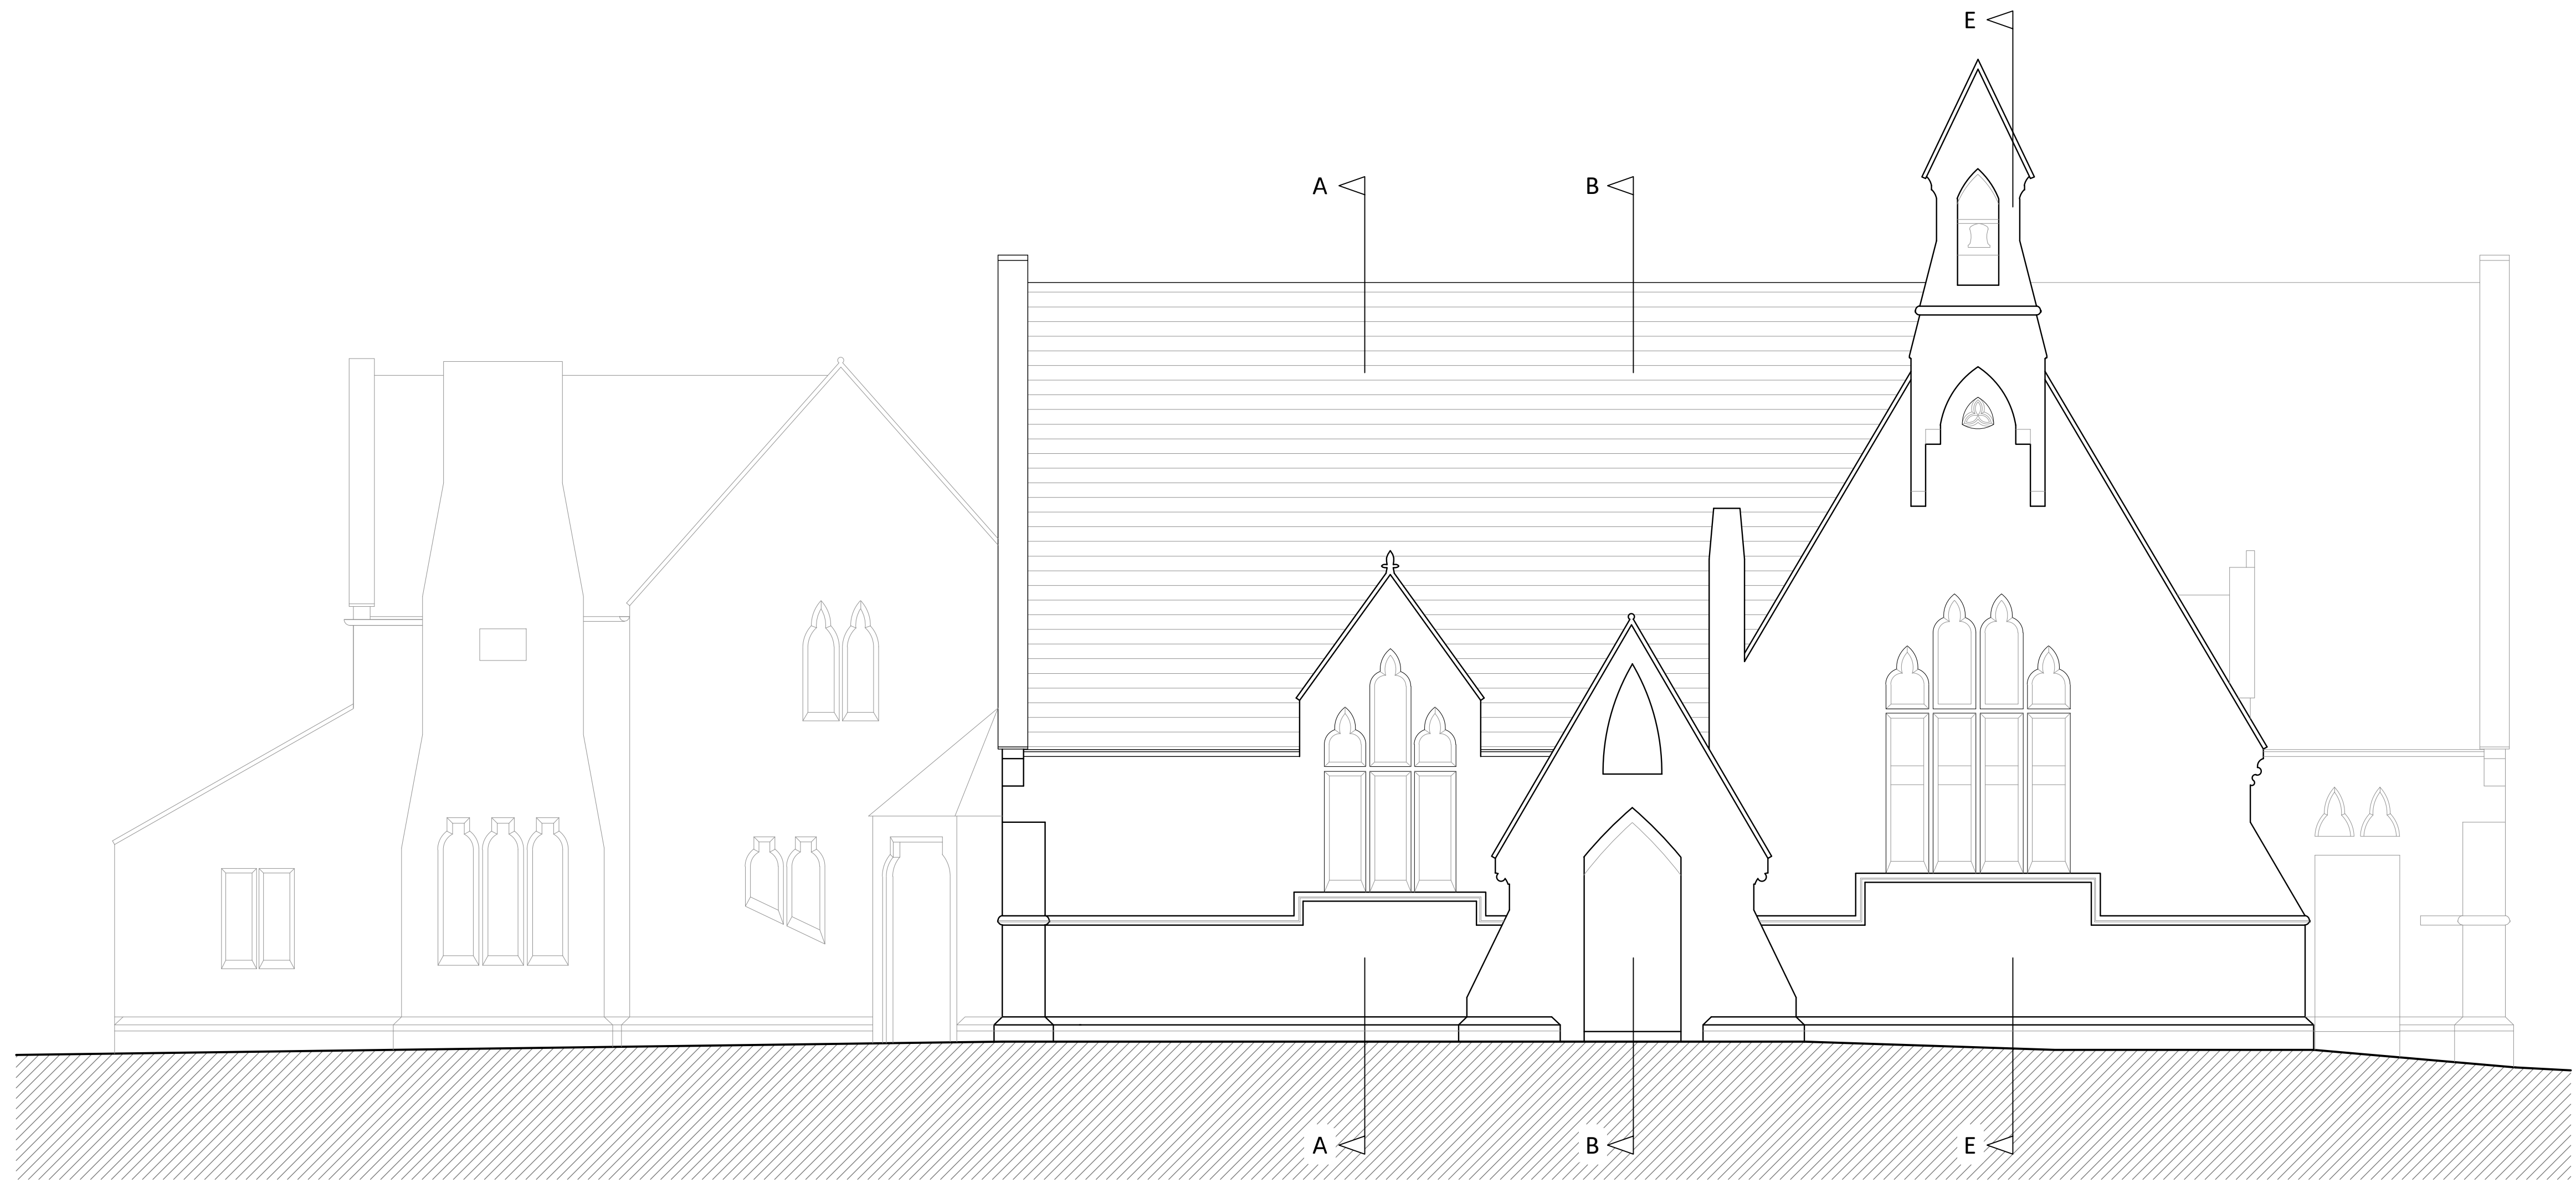

NORTH ELEVATION



EAST ELEVATION

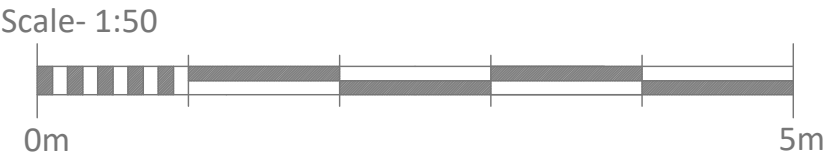

**CHEDBURN•CODD**  
CONSERVATION ARCHITECTS  
*Historic Building Consultants*

Glove Factory Studios, 1 Brook Lane, Holt,  
Bradford-on-Avon, Wiltshire BA14 6RL  
T: 01225 859999 www.chedburn.com e: chedburn@chedburn.com

|             |                                          |       |           |
|-------------|------------------------------------------|-------|-----------|
| Project     | St Patrick's Church<br>Pickwick, Corsham |       |           |
| Drawing     | North & East Elevations<br>As Existing   |       |           |
| Stage       | Pre-Planning Application                 |       |           |
| Drawing No. | 2204/009                                 | Scale | 1:50 @ A1 |
| Date        | Feb 2022                                 |       |           |