


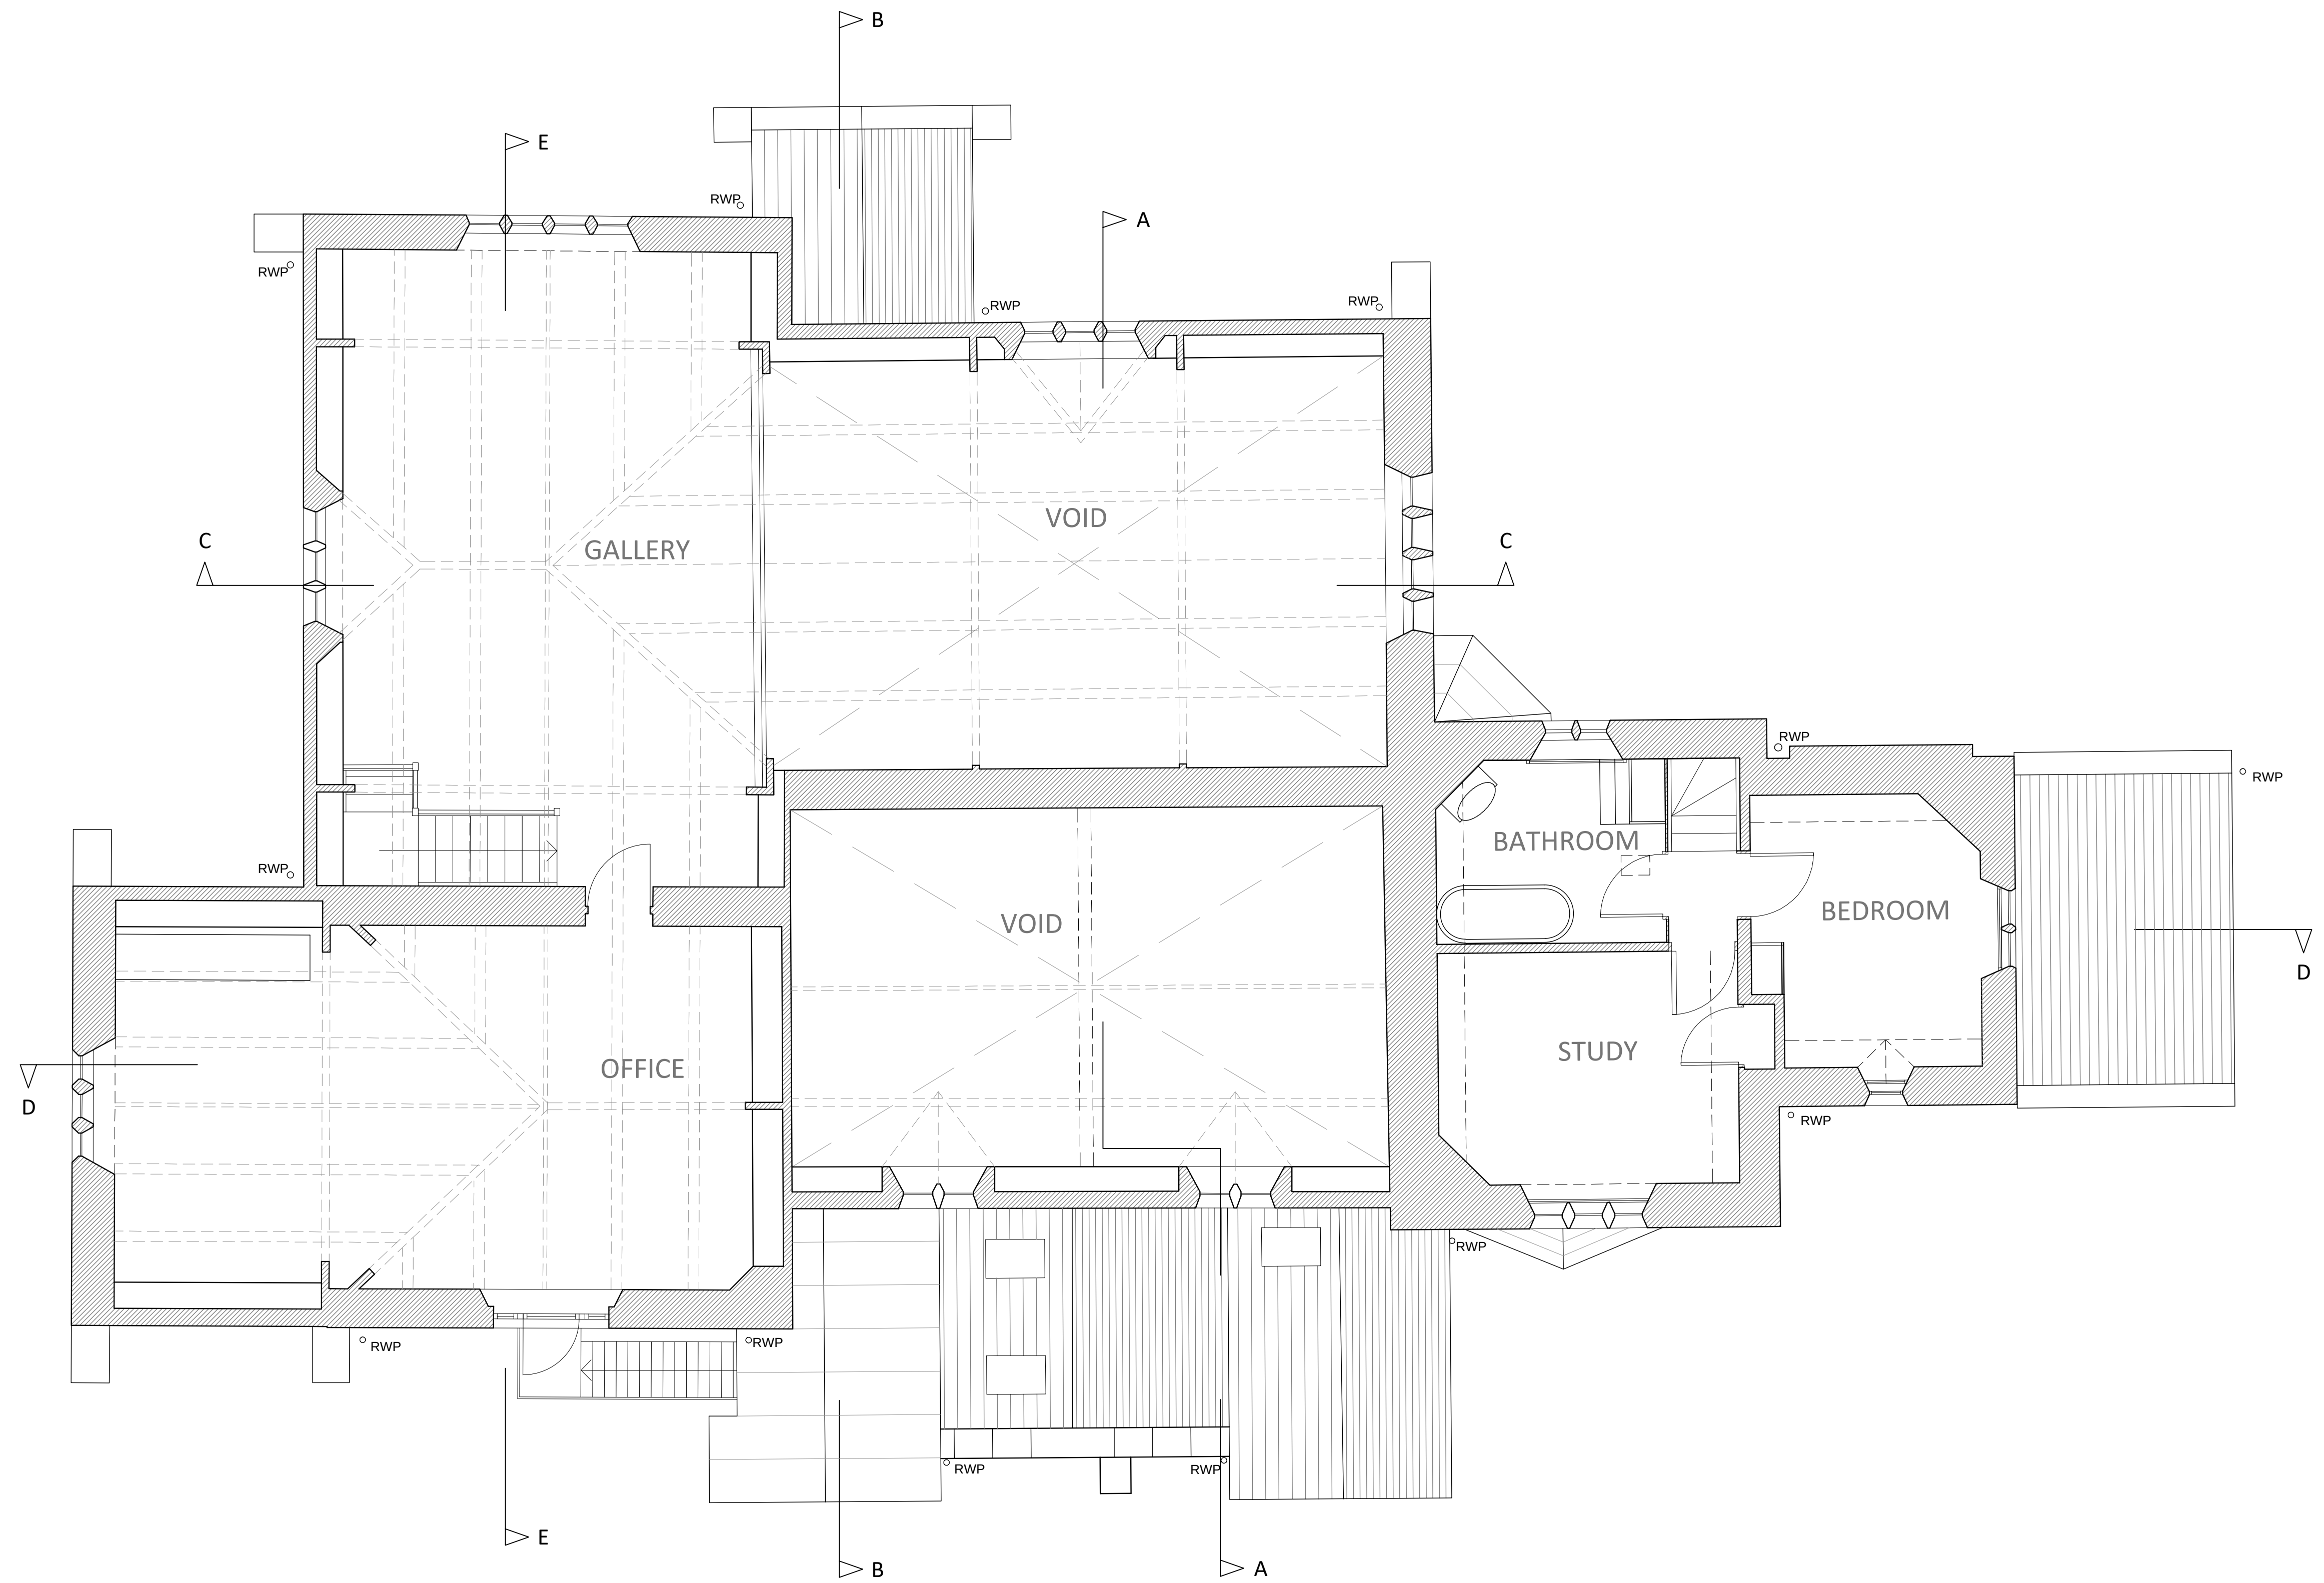

FIRST FLOOR AS EXISTING

